



RESTROOMS



PAVILLION

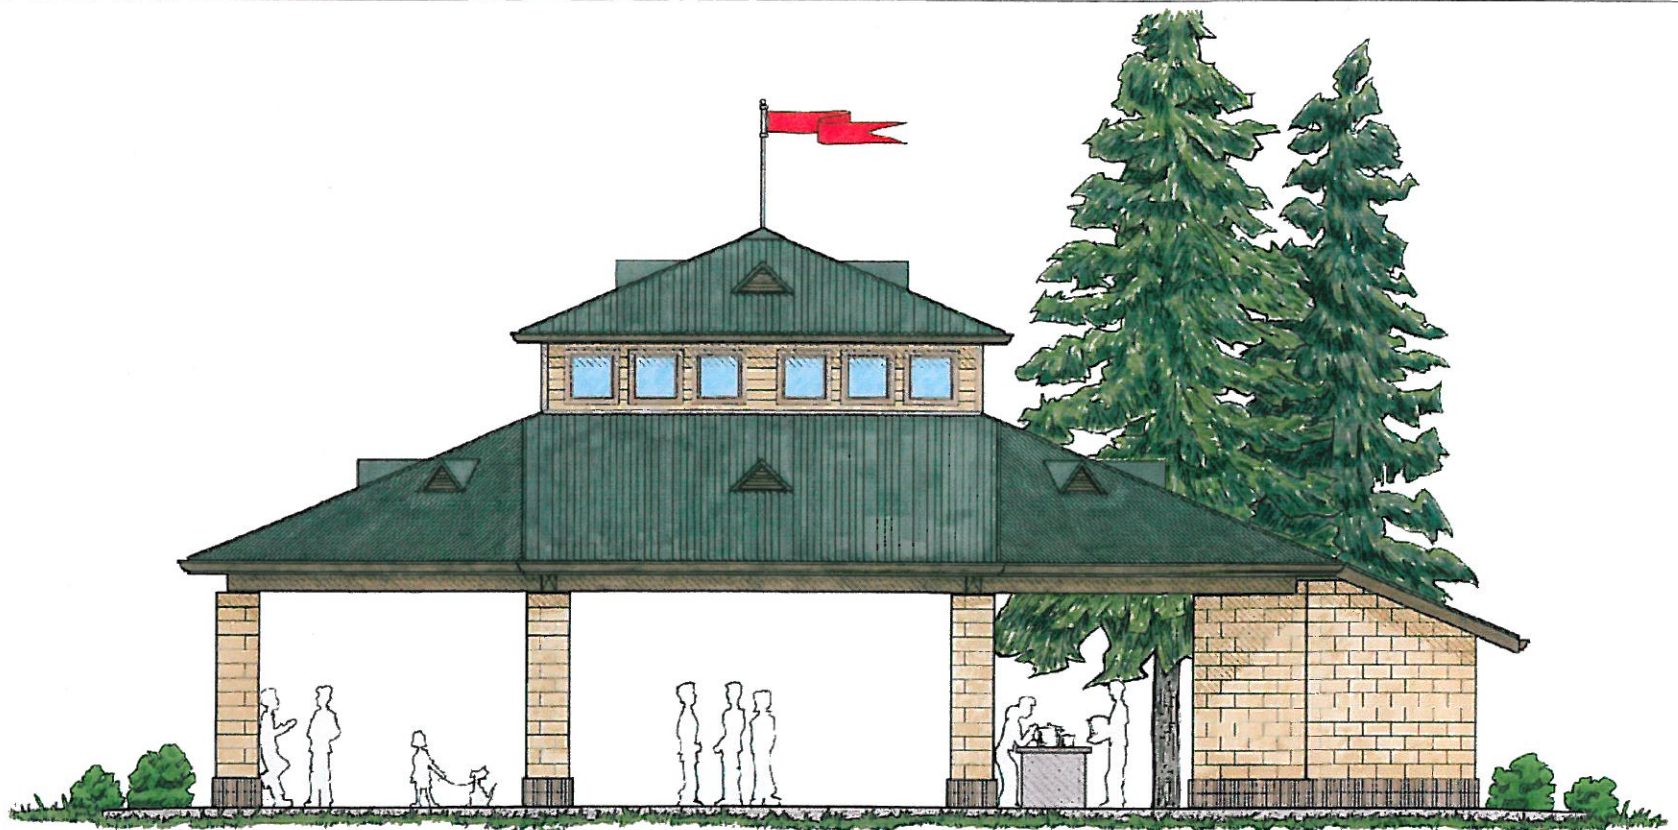

MAINTENANCE BUILDING

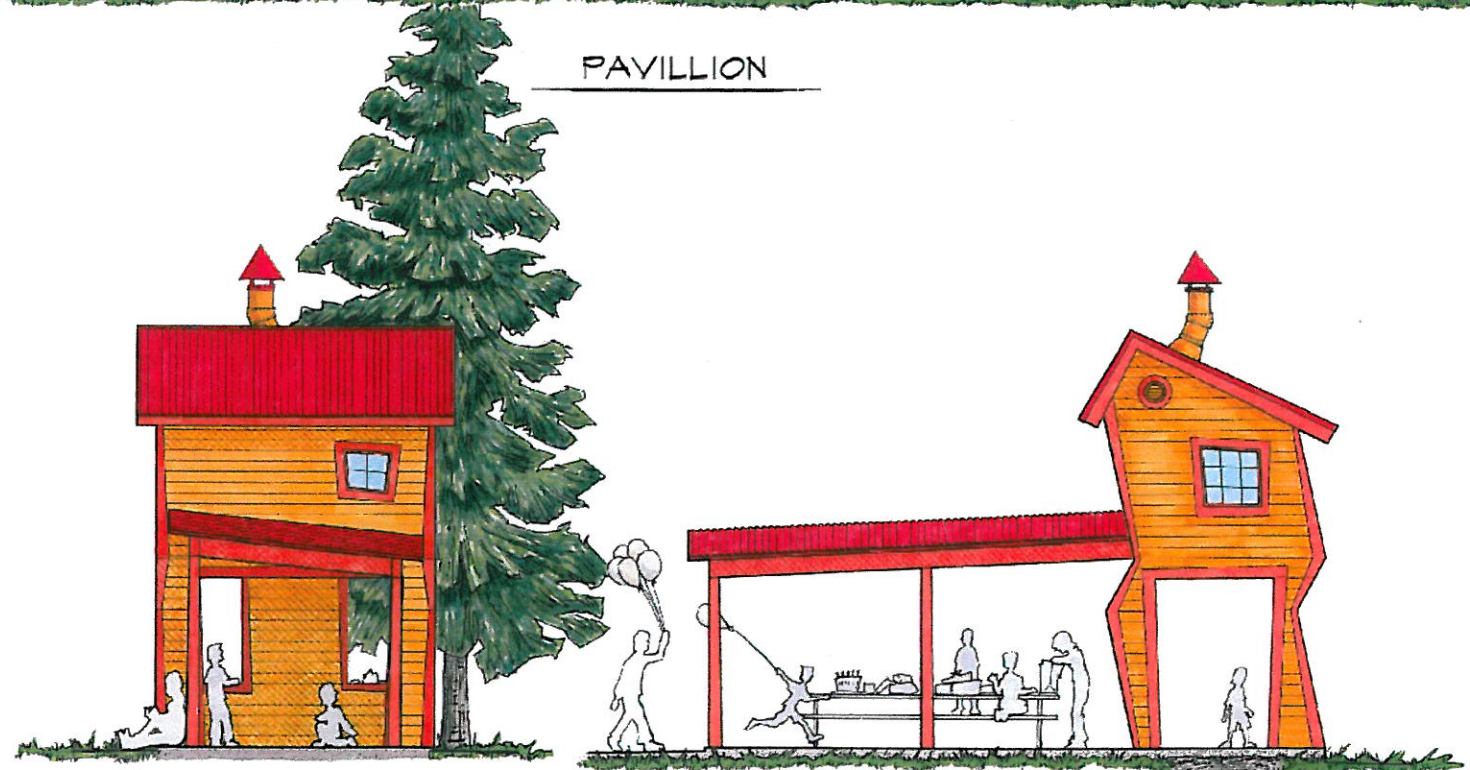

SIDE

FRONT

BIRTHDAY STRUCTURE

GHA
 GARY HAWKINS ARCHITECT
 9045 CERES AVE., STE. 136 (530) 892-2700
 CHICO, CA 95973 Fax: (530) 893-0532
 garyarch@bcglobe.net

ARTIST: GABRIEL CROWAN